

**DOCUMENT 00 90 00
ADDENDUM**

ADDENDUM NO. [5] Date: January 8, 2021

**RE: INDEPENDENCE SCHOOL DISTRICT
EAST ELEMENTARY SCHOOL REMODEL
1103 1ST ST W
WEST ELEMENTARY SCHOOL ADDITION
1301 1ST ST W
INDEPENDENCE, IOWA 50644
HSR PROJECT NO. 19045**

**FROM: HSR Associates, Inc
100 Milwaukee Street
La Crosse, WI 54603
(608) 784-1830**

To: Prospective Bidders

This addendum forms a part of the Contract Documents and modifies the original Bidding Documents dated December 2020. Acknowledge receipt of this Addendum in the space provided on the bid form. Failure to do so may subject the Bidder to disqualification.


This Addendum consists of [1] page and [1] 8 ½ x 11 detail page.

CHANGES TO SPECIFICATIONS:


1. Section 32 13 13 CONCRETE PAVING
 - a. Details for reinforcing in concrete paving attached hereto..

END OF DOCUMENT 00 90 00


Page Intentionally Left Blank

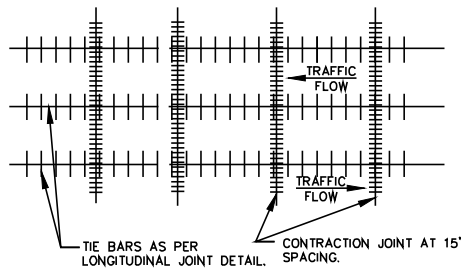

PCC PAVEMENT JOINT LAYOUT

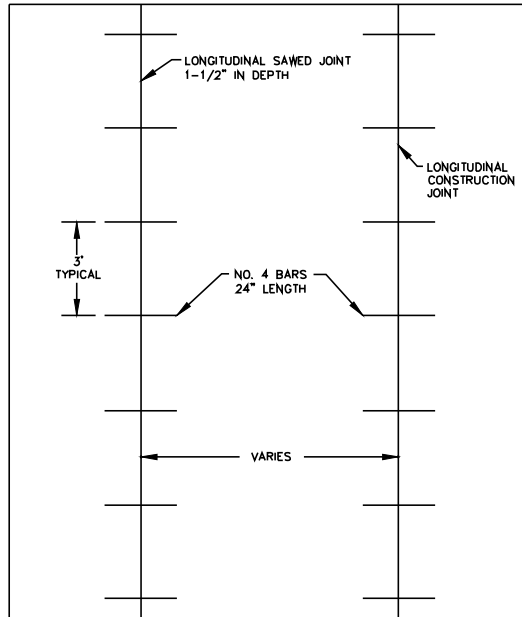

PCC LONGITUDINAL JOINTS

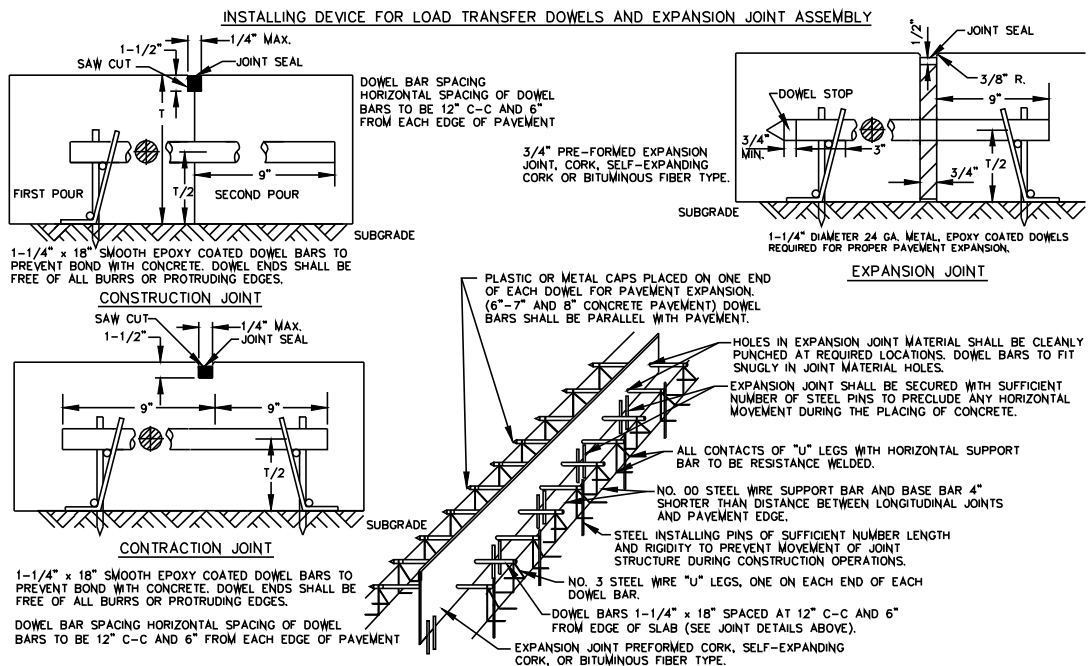

PCC CONSTRUCTION JOINTS